



W
Blue Devils



Wickliffe City School District

Facilities Committee Meeting 5

November 20, 2018



tda
thendesign architecture

Welcome



Cheryl Fisher

Educational/
Master Planner



Emily Danis

Communications



Brad Gellert

Project Architect

Planning Timeline

1

10/24/18

Kick-off
Meeting

2

10/30/18

Review of the
ES

3

11/7/2018

Develop
Guiding
Principles

4

11/14/2018

Review of HS
& MS

5

11/20/2018

Jeopardy
Game &
Treasurer
Report

DATA COLLECTION / IMMERSION

6

11/27/2018

(Tuesday) ★

Master
Planning

7

12/5/2018

Master
Planning

8

12/12/2018

Master
Planning

9

12/18/2018

(Tuesday) ★

Master
Planning

10

12/26/2018

(change?) ★

Master
Planning

MASTER PLANNING – PUTTING IT ALL TOGETHER

★ Proposed date change

Agenda

Treasurer's Report

Educational Design Trends
In Ohio – Example Projects

Jeopardy Game

Questions


Agenda

Treasurer's Report

**Educational Design Trends
In Ohio – Example Projects**

Jeopardy Game

Questions

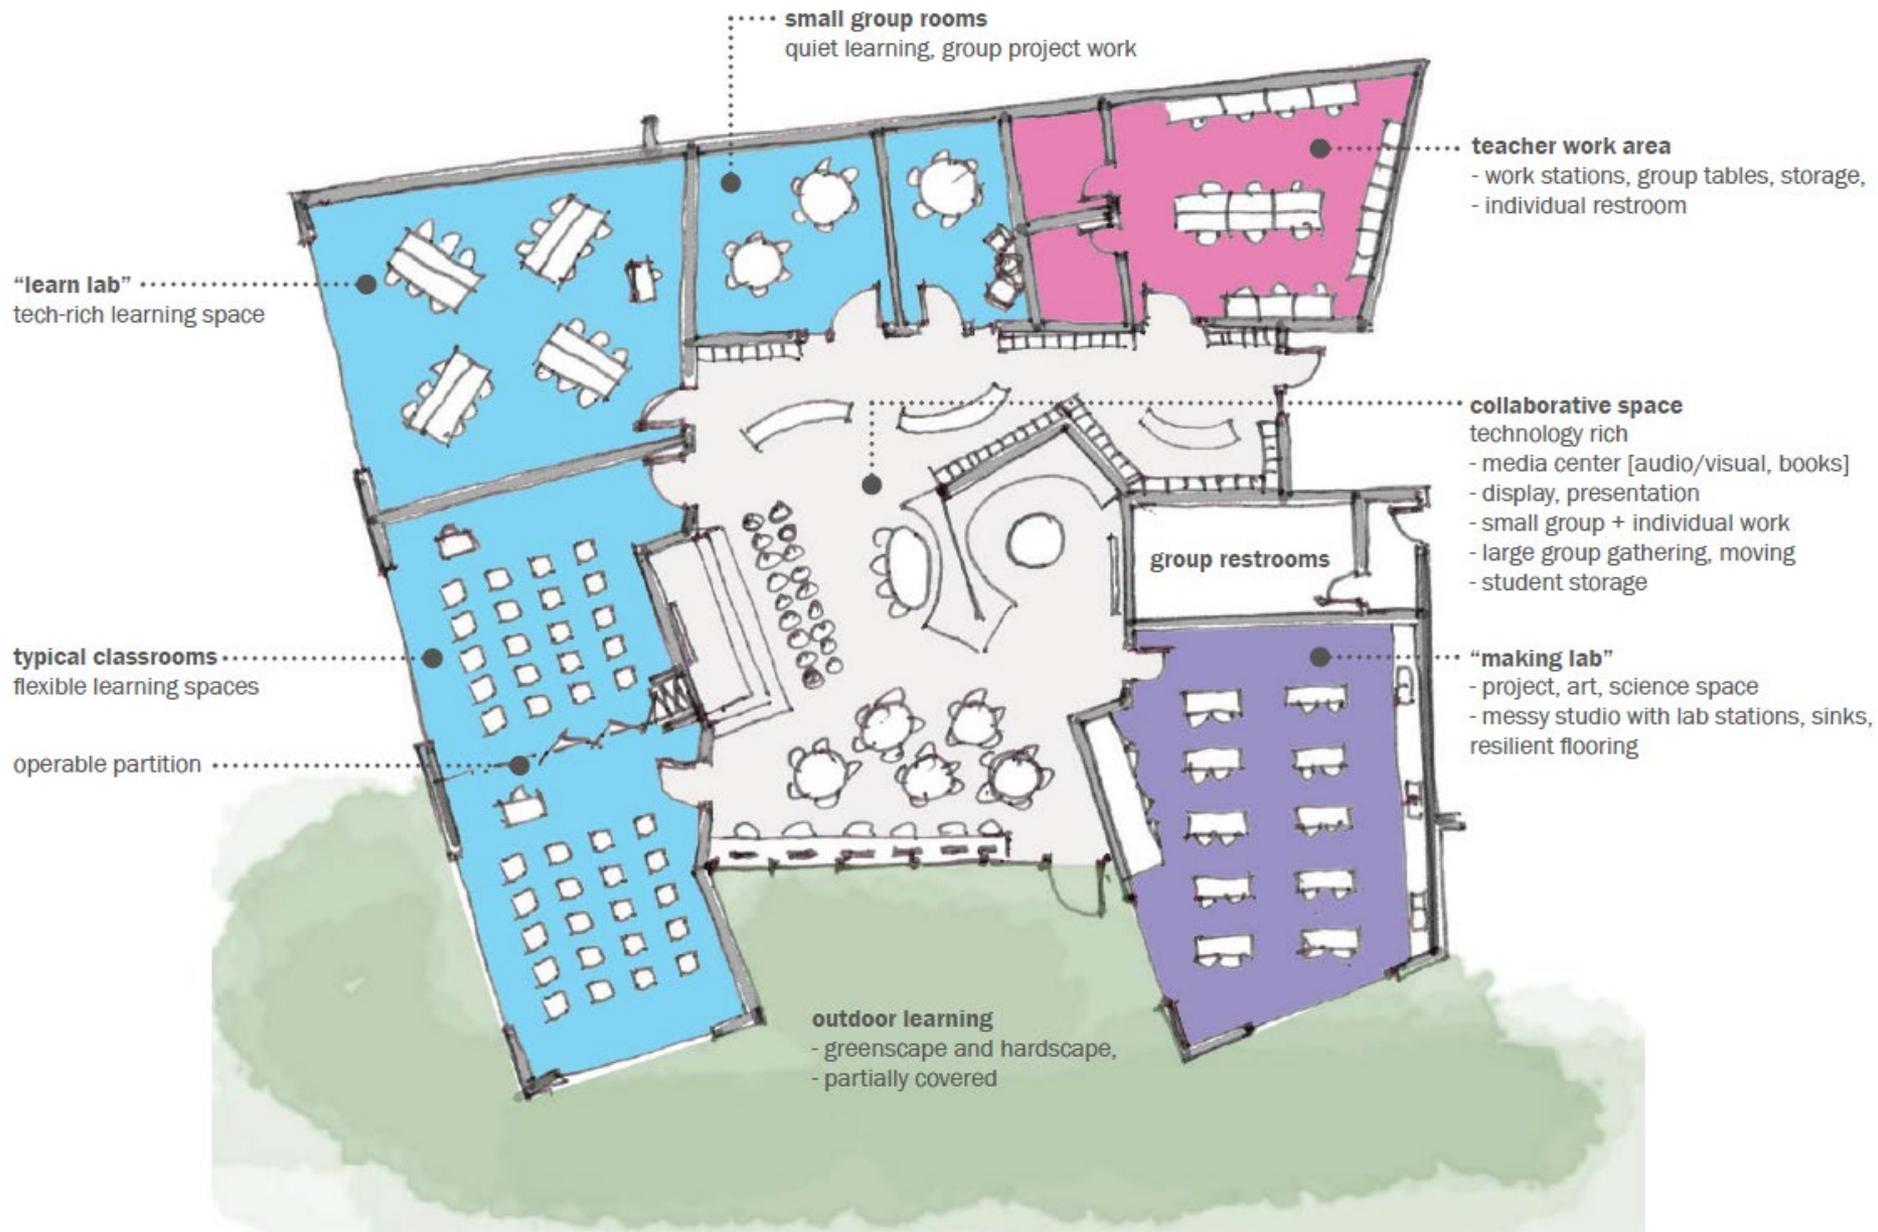


NORTH RIDGEVILLE 3-8 SCHOOL

FIRST FLOOR PLAN

LEGEND:

	ACADEMIC
	STUDENT DINING/STAGE
	ADMINISTRATION
	PE/ATHLETICS
	FOOD/BUILDING SERVICES
	COMMUNITY GYMNASIUM
	COMMUNITY ENTRY
	MAIN ENTRY
	STUDENT ENTRY

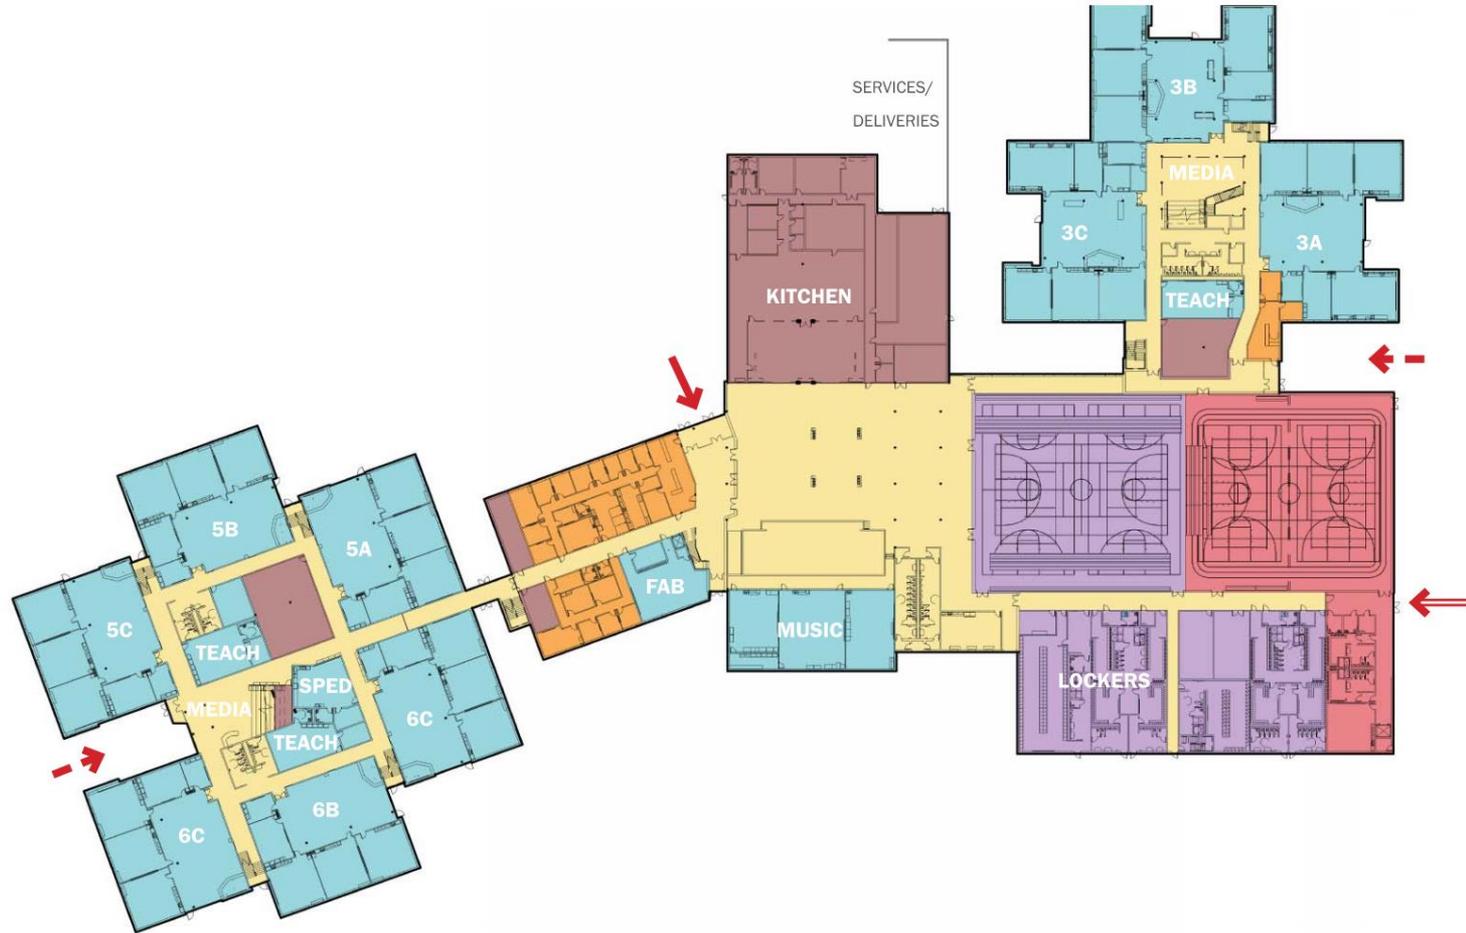

NORTH RIDGEVILLE CITY SCHOOLS
NEW 3-8 SCHOOL + STADIUM



NORTH RIDGEVILLE 3-8 SCHOOL



SECOND FLOOR PLAN

LEGEND:

	ACADEMIC
	STUDENT DINING/STAGE
	ADMINISTRATION
	PE/ATHLETICS
	FOOD/BUILDING SERVICES
	COMMUNITY GYMNASIUM
	COMMUNITY ENTRY
	MAIN ENTRY
	STUDENT ENTRY



NORTH RIDGEVILLE CITY SCHOOLS
NEW 3-8 SCHOOL + STADIUM



NORTH RIDGEVILLE 3-8 SCHOOL





NORTH RIDGEVILLE 3-8 SCHOOL



NORTH RIDGEVILLE 3-8 SCHOOL



NORTH RIDGEVILLE 3-8 SCHOOL




NORTH RIDGEVILLE 3-8 SCHOOL




NORTH RIDGEVILLE 3-8 SCHOOL



NORTH OLMSTED 6-12 SCHOOL

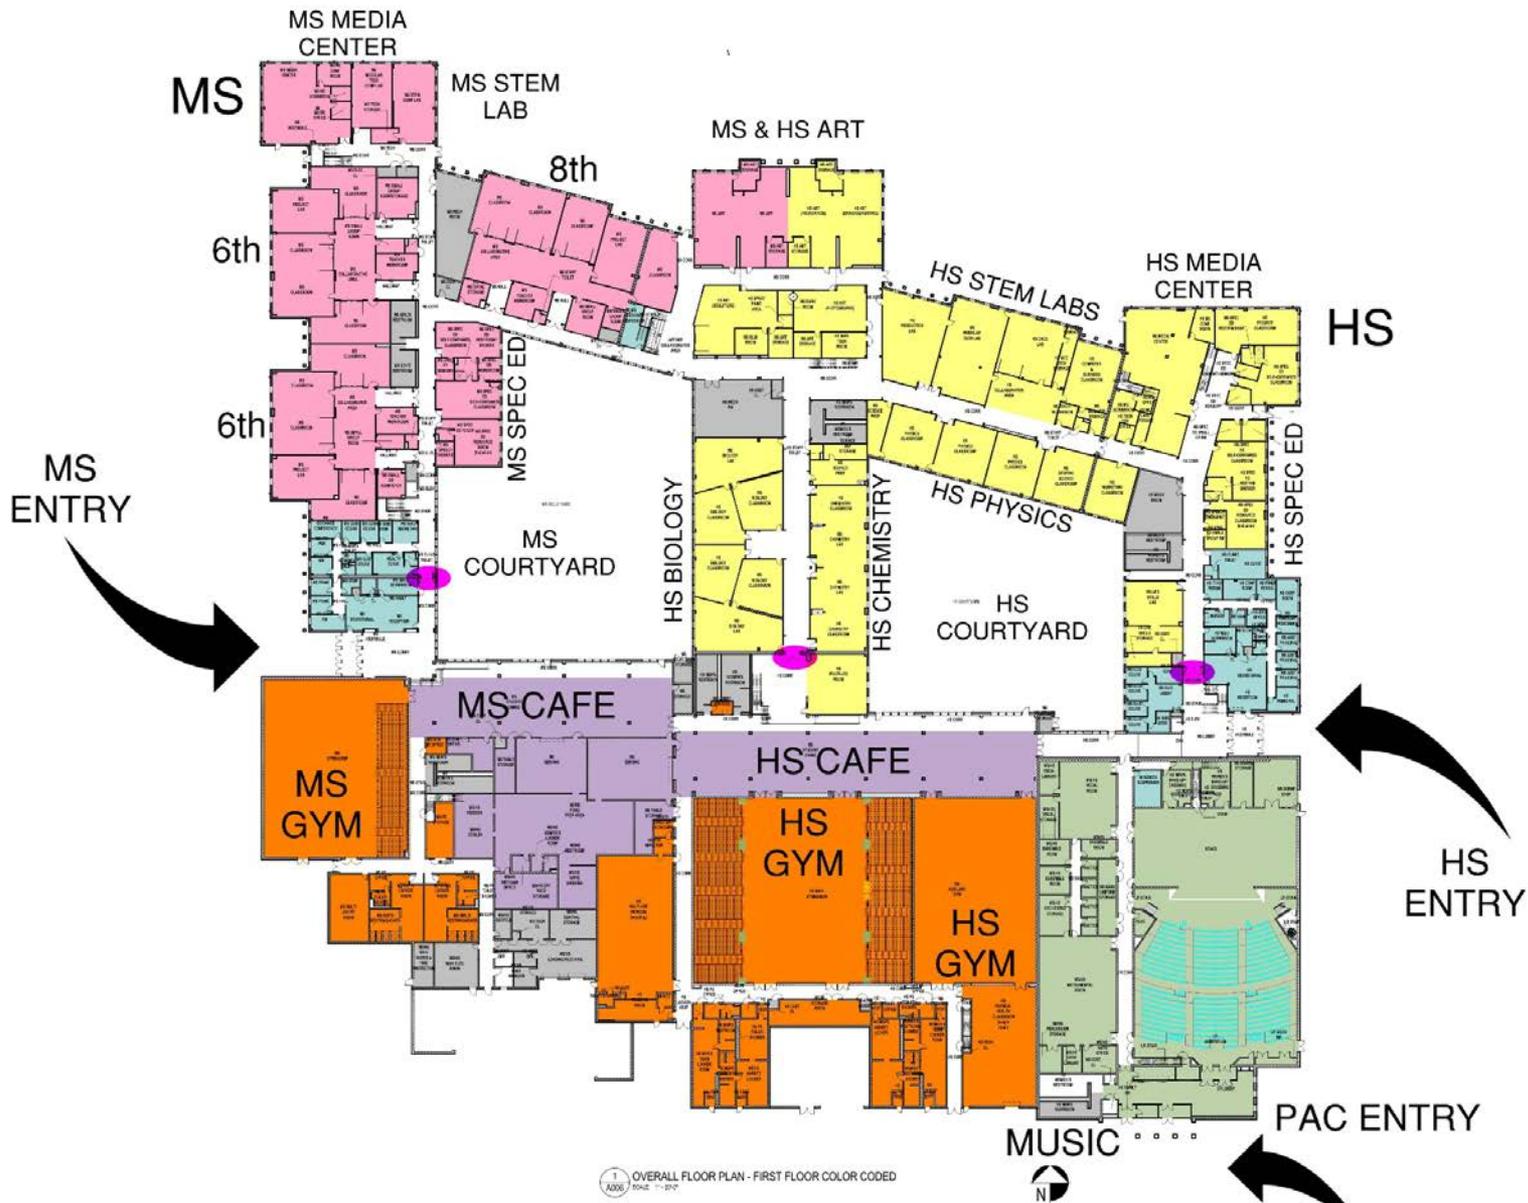

NORTH OLMSTED 6-12 SCHOOL

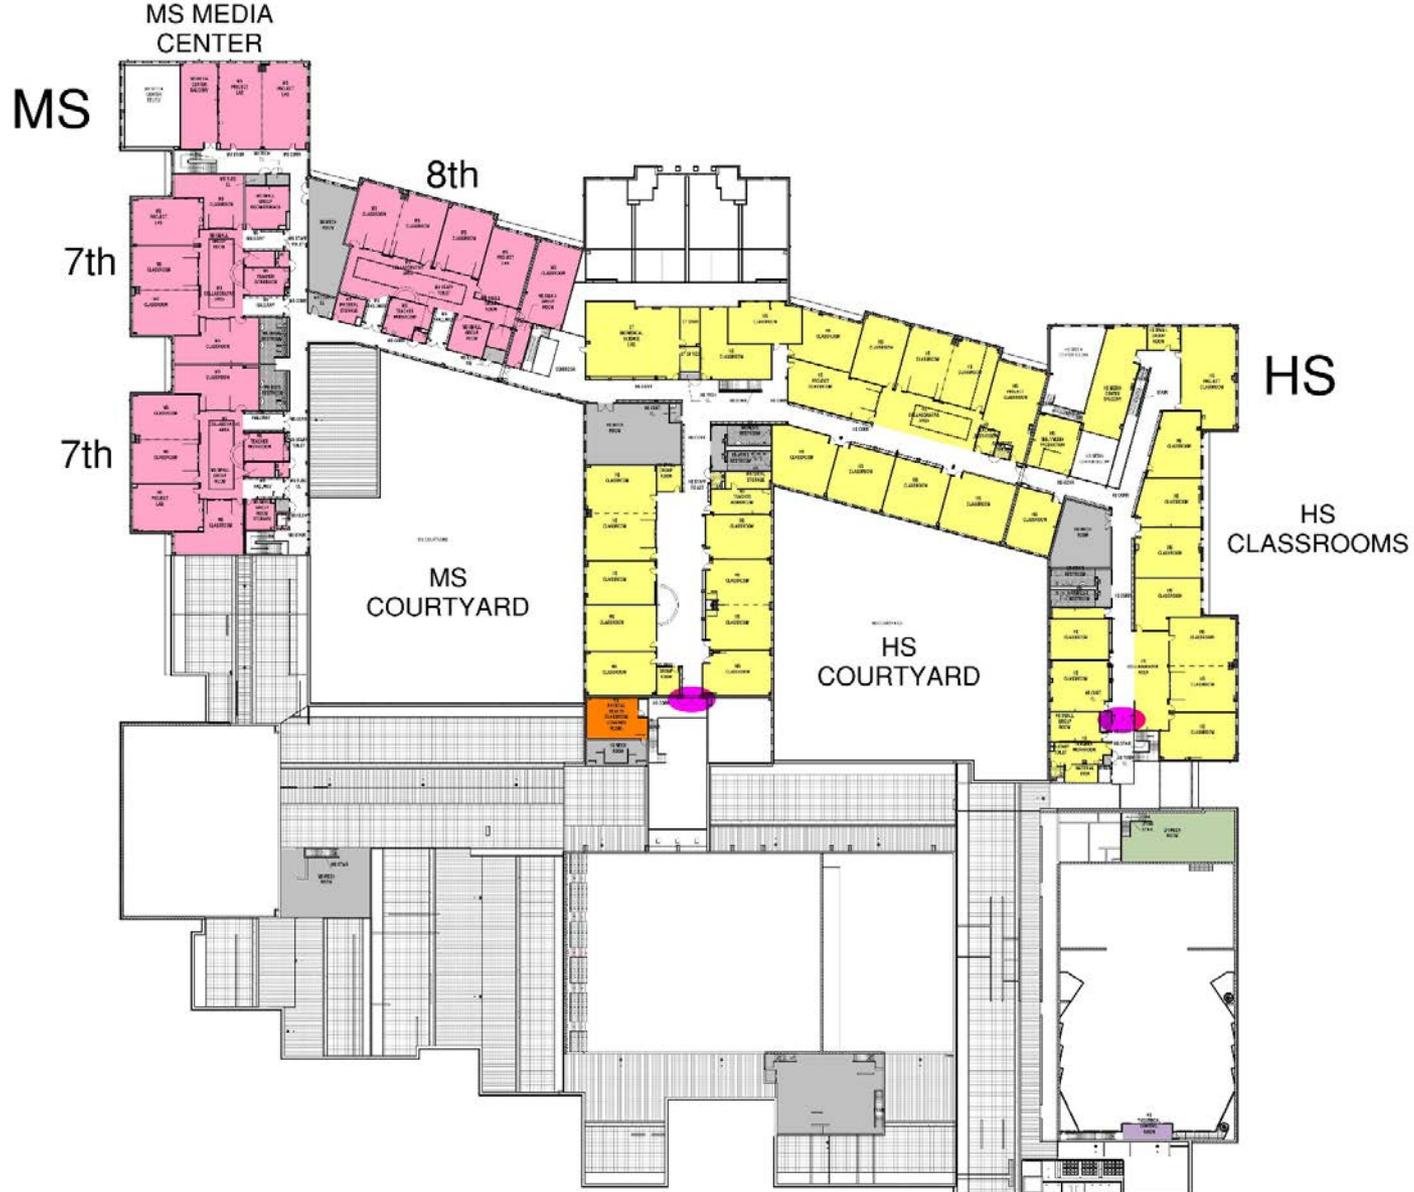

1 OVERALL FLOOR PLAN - SECOND FLOOR COLOR CODED
 A001
 SCALE: 1" = 3'-0"



NORTH OLMSTED 6-12 SCHOOL



NORTH OLMSTED 6-12 SCHOOL



NORTH OLMSTED 6-12 SCHOOL



NORTH OLMSTED 6-12 SCHOOL



CAMPUS INTERNATIONAL K-8 SCHOOL




CAMPUS INTERNATIONAL K-8 SCHOOL



CAMPUS INTERNATIONAL K-8 SCHOOL



CAMPUS INTERNATIONAL K-8 SCHOOL

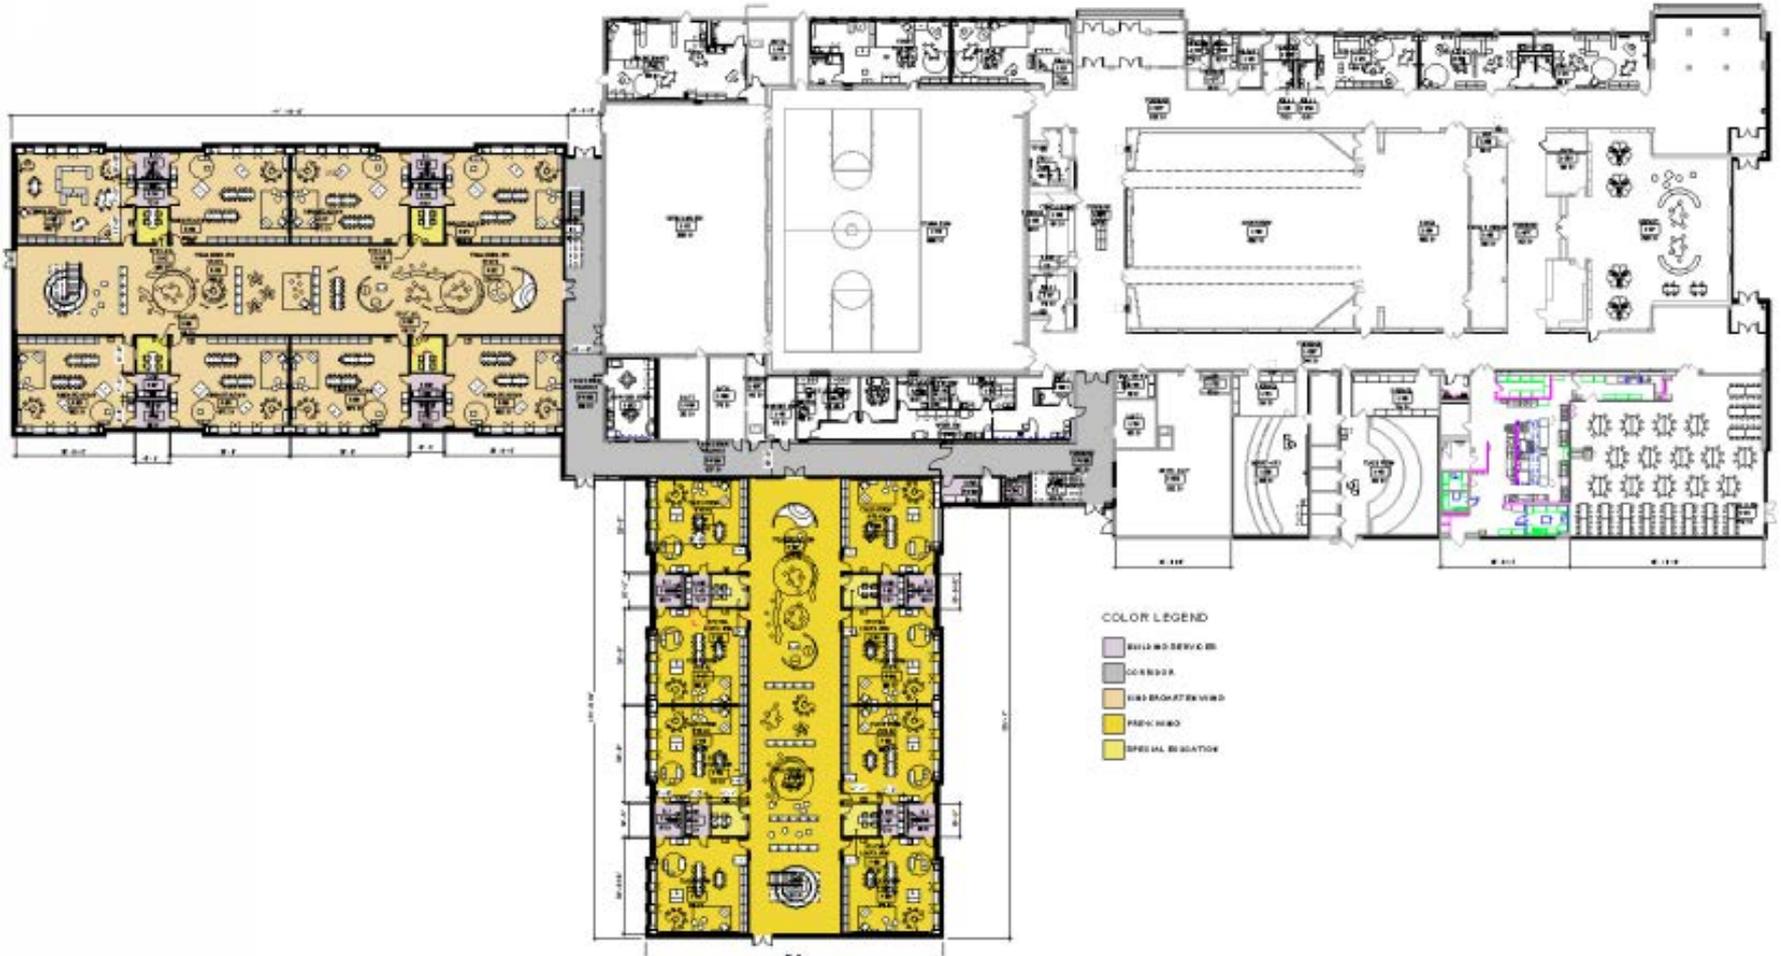


EUCLID SCHOOLS EARLY LEARNING VILLAGE




EUCLID SCHOOLS EARLY LEARNING VILLAGE

HIGH SCHOOL TEACHING PODS

furniture layout 1

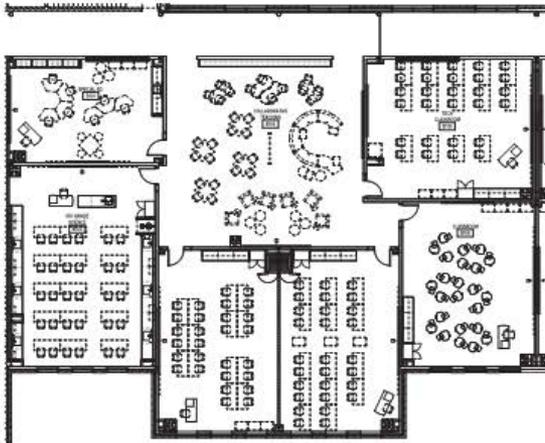


furniture layout 2

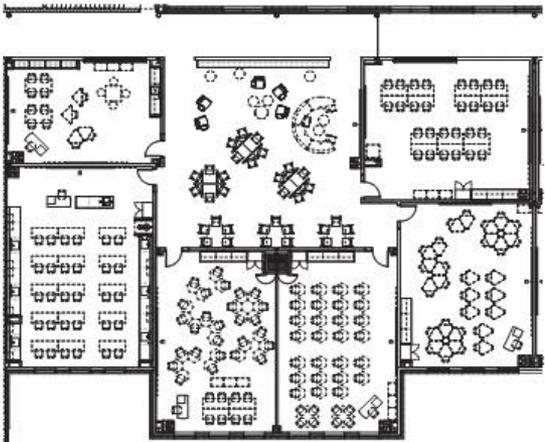

flooring pattern 1



flooring pattern 2

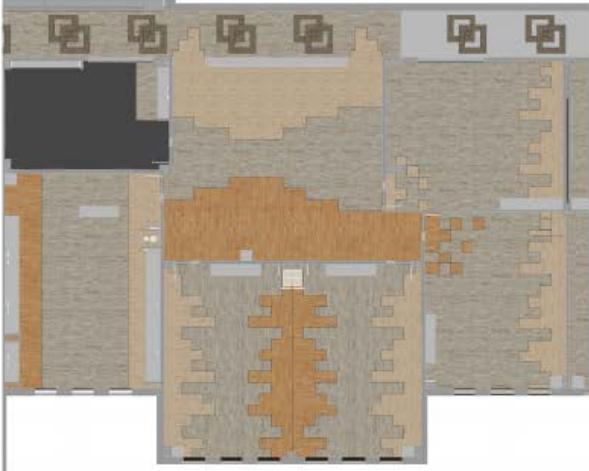

EUCLID SCHOOLS 6 – 12 TEAM PODS





WILLOUGHBY-EASTLAKE CITY SCHOOL DISTRICT





LONGFELLOW ELEMENTARY SCHOOL



LONGFELLOW ELEMENTARY SCHOOL



NORTH HIGH SCHOOL




NORTH HIGH SCHOOL



NORTH HIGH SCHOOL



SOUTH HIGH SCHOOL

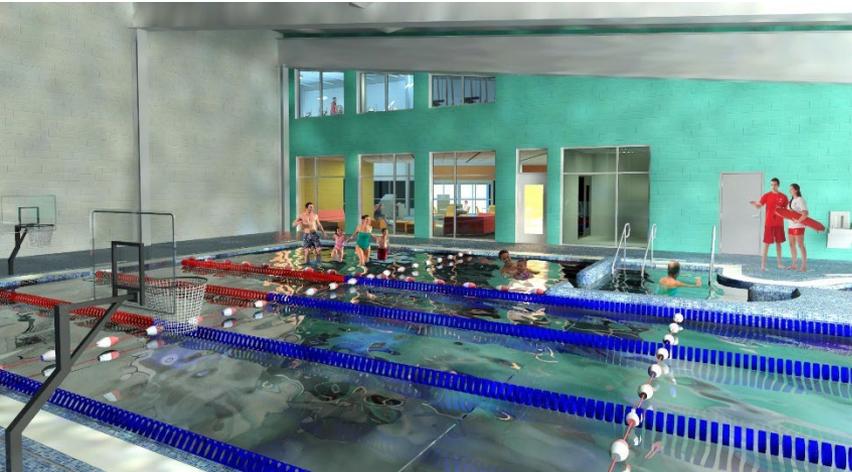

WEST END YMCA



WILLOUGHBY SENIOR CENTER

Next Steps / Schedule

- Tuesday, November 27th at 6:30pm
 - Topic: Master Planning
- Wednesday, December 5th at 6:30pm
 - Topic: Master Planning
- Wednesday, December 12th at 6:30pm
 - Topic: Master Planning

**Reminder: All information is posted on the 'Facilities Master Planning' page on the School District website*

Agenda

Treasurer's Report

Educational Design Trends In
Ohio – Example Projects

Jeopardy Game

Questions



Honesty
1. Being truthful in what you say
2. Being truthful in what you do
3. Being honest with yourself
4. Being honest with the truth

Responsibility
1. Being a leader of your own life
2. Being a leader of your own actions
3. Being a leader of your own future
4. Being a leader of your own destiny

Respect
1. Being a leader of your own life
2. Being a leader of your own actions
3. Being a leader of your own future
4. Being a leader of your own destiny

Q & A
Thank You!

